

NOTES

THIS MAP DOES NOT REPRESENT A FIELD SURVEY. ANY CONSTRUCTION SHOULD INCLUDE ON-SITE INVESTIGATION AND SURVEY.

PRIMARY SOURCES OF INFORMATION INCLUDE THE BUREAU OF LAND MANAGEMENT, STATE OF ALASKA, DEPARTMENT OF NATURAL RESOURCES, ALASKA PENINSULA CORPORATION, RECORDED SURVEY PLATS FROM THE KIVICHAK RECORDING DISTRICT, GLOBAL POSITIONING SERVICES, INC. HAS, TO THE BEST OF ITS PROFESSIONAL KNOWLEDGE AND BELIEF, PRESENTED INFORMATION THAT IS COMPLETE AND ACCURATE BUT DOES NOT ASSUME RESPONSIBILITY FOR THE INFORMATION OBTAINED FROM THE REFERENCED SOURCES.






MAP COORDINATES ARE BASED UPON ALASKA STATE PLANE COORDINATE SYSTEM ZONE 5 (NAD 27). TOWNSHIP POSITIONS ARE PROTRACTED FROM THE SEWARD BASE AND MERIDIAN, ALASKA.


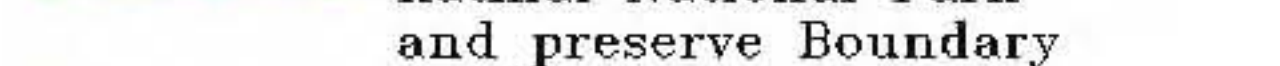
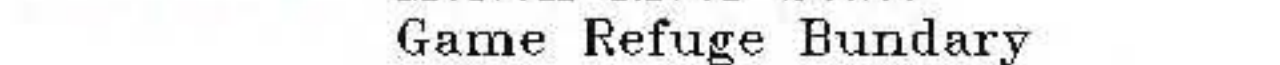

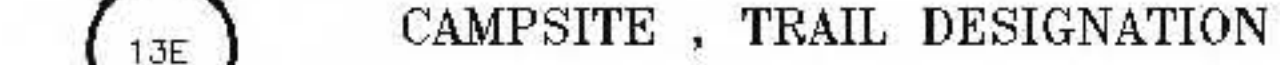




U.S. SURVEYS AND KOKHANOK 14(C) SURVEY WERE DIGITIZED OR ENTERED BY BEARING AND DISTANCE FROM BLM MASTER TITLE PLATS (MTP) AND U.S. SURVEY PLATS. PLATS WERE IN DIGITAL FORM FROM BLM OR SCANNED INTO DIGITAL FORM. PRIVATE SUBDIVISIONS WERE DIGITIZED OR ENTERED BY BEARING AND DISTANCE FROM COPIES OF THE RECORDED SUBDIVISION PLATS. REFER TO RECORD SURVEY PLATS FOR OFFICIAL SURVEY INFORMATION.


TOPOGRAPHIC AND PLANIMETRIC FEATURES WERE OBTAINED FROM THE USGS WEBSITE. THE 7.5 MINUTE QUADRANGLES USED WERE ILLIAMNA (C-4, C-5, B-4, B-5, B-6, A-5), ALASKA.

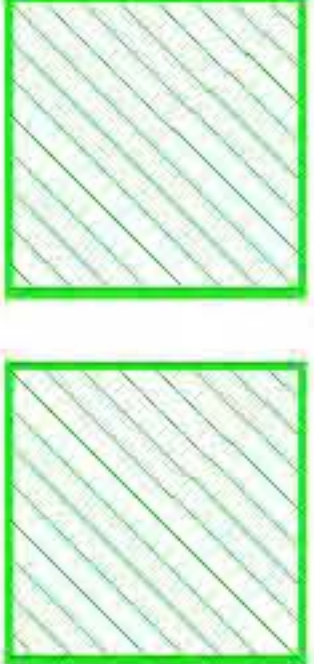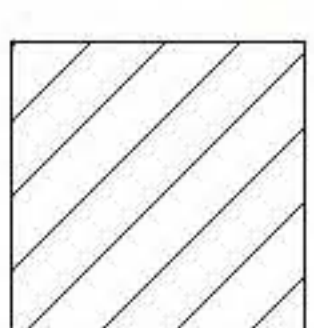LEGEND


SELECTION TYPE

-  12(a) INTERIM CONVEYANCE
12(a) PATENTED LANDS
-  12(a) I.C. # 2248/2249
-  12(b) INTERIM CONVEYANCE
12(b) PATENTED LANDS
-  12(b) I.C. # 2248/2249
-  BBNC 14(h)(8) Lands


-  SELECTED LANDS BOUNDARY
-  Katmai National Park and Preserve Boundary
-  McNeil River State Game Refuge Boundary
-  EXISTING TRAIL EASEMENT
-  PROPOSED TRAIL EASEMENT
-  CAMPSITE, TRAIL DESIGNATION
-  U.S. Survey
-  14(c) Lot
-  ALASKA PENINSULA CORPORATION LEASE LOT

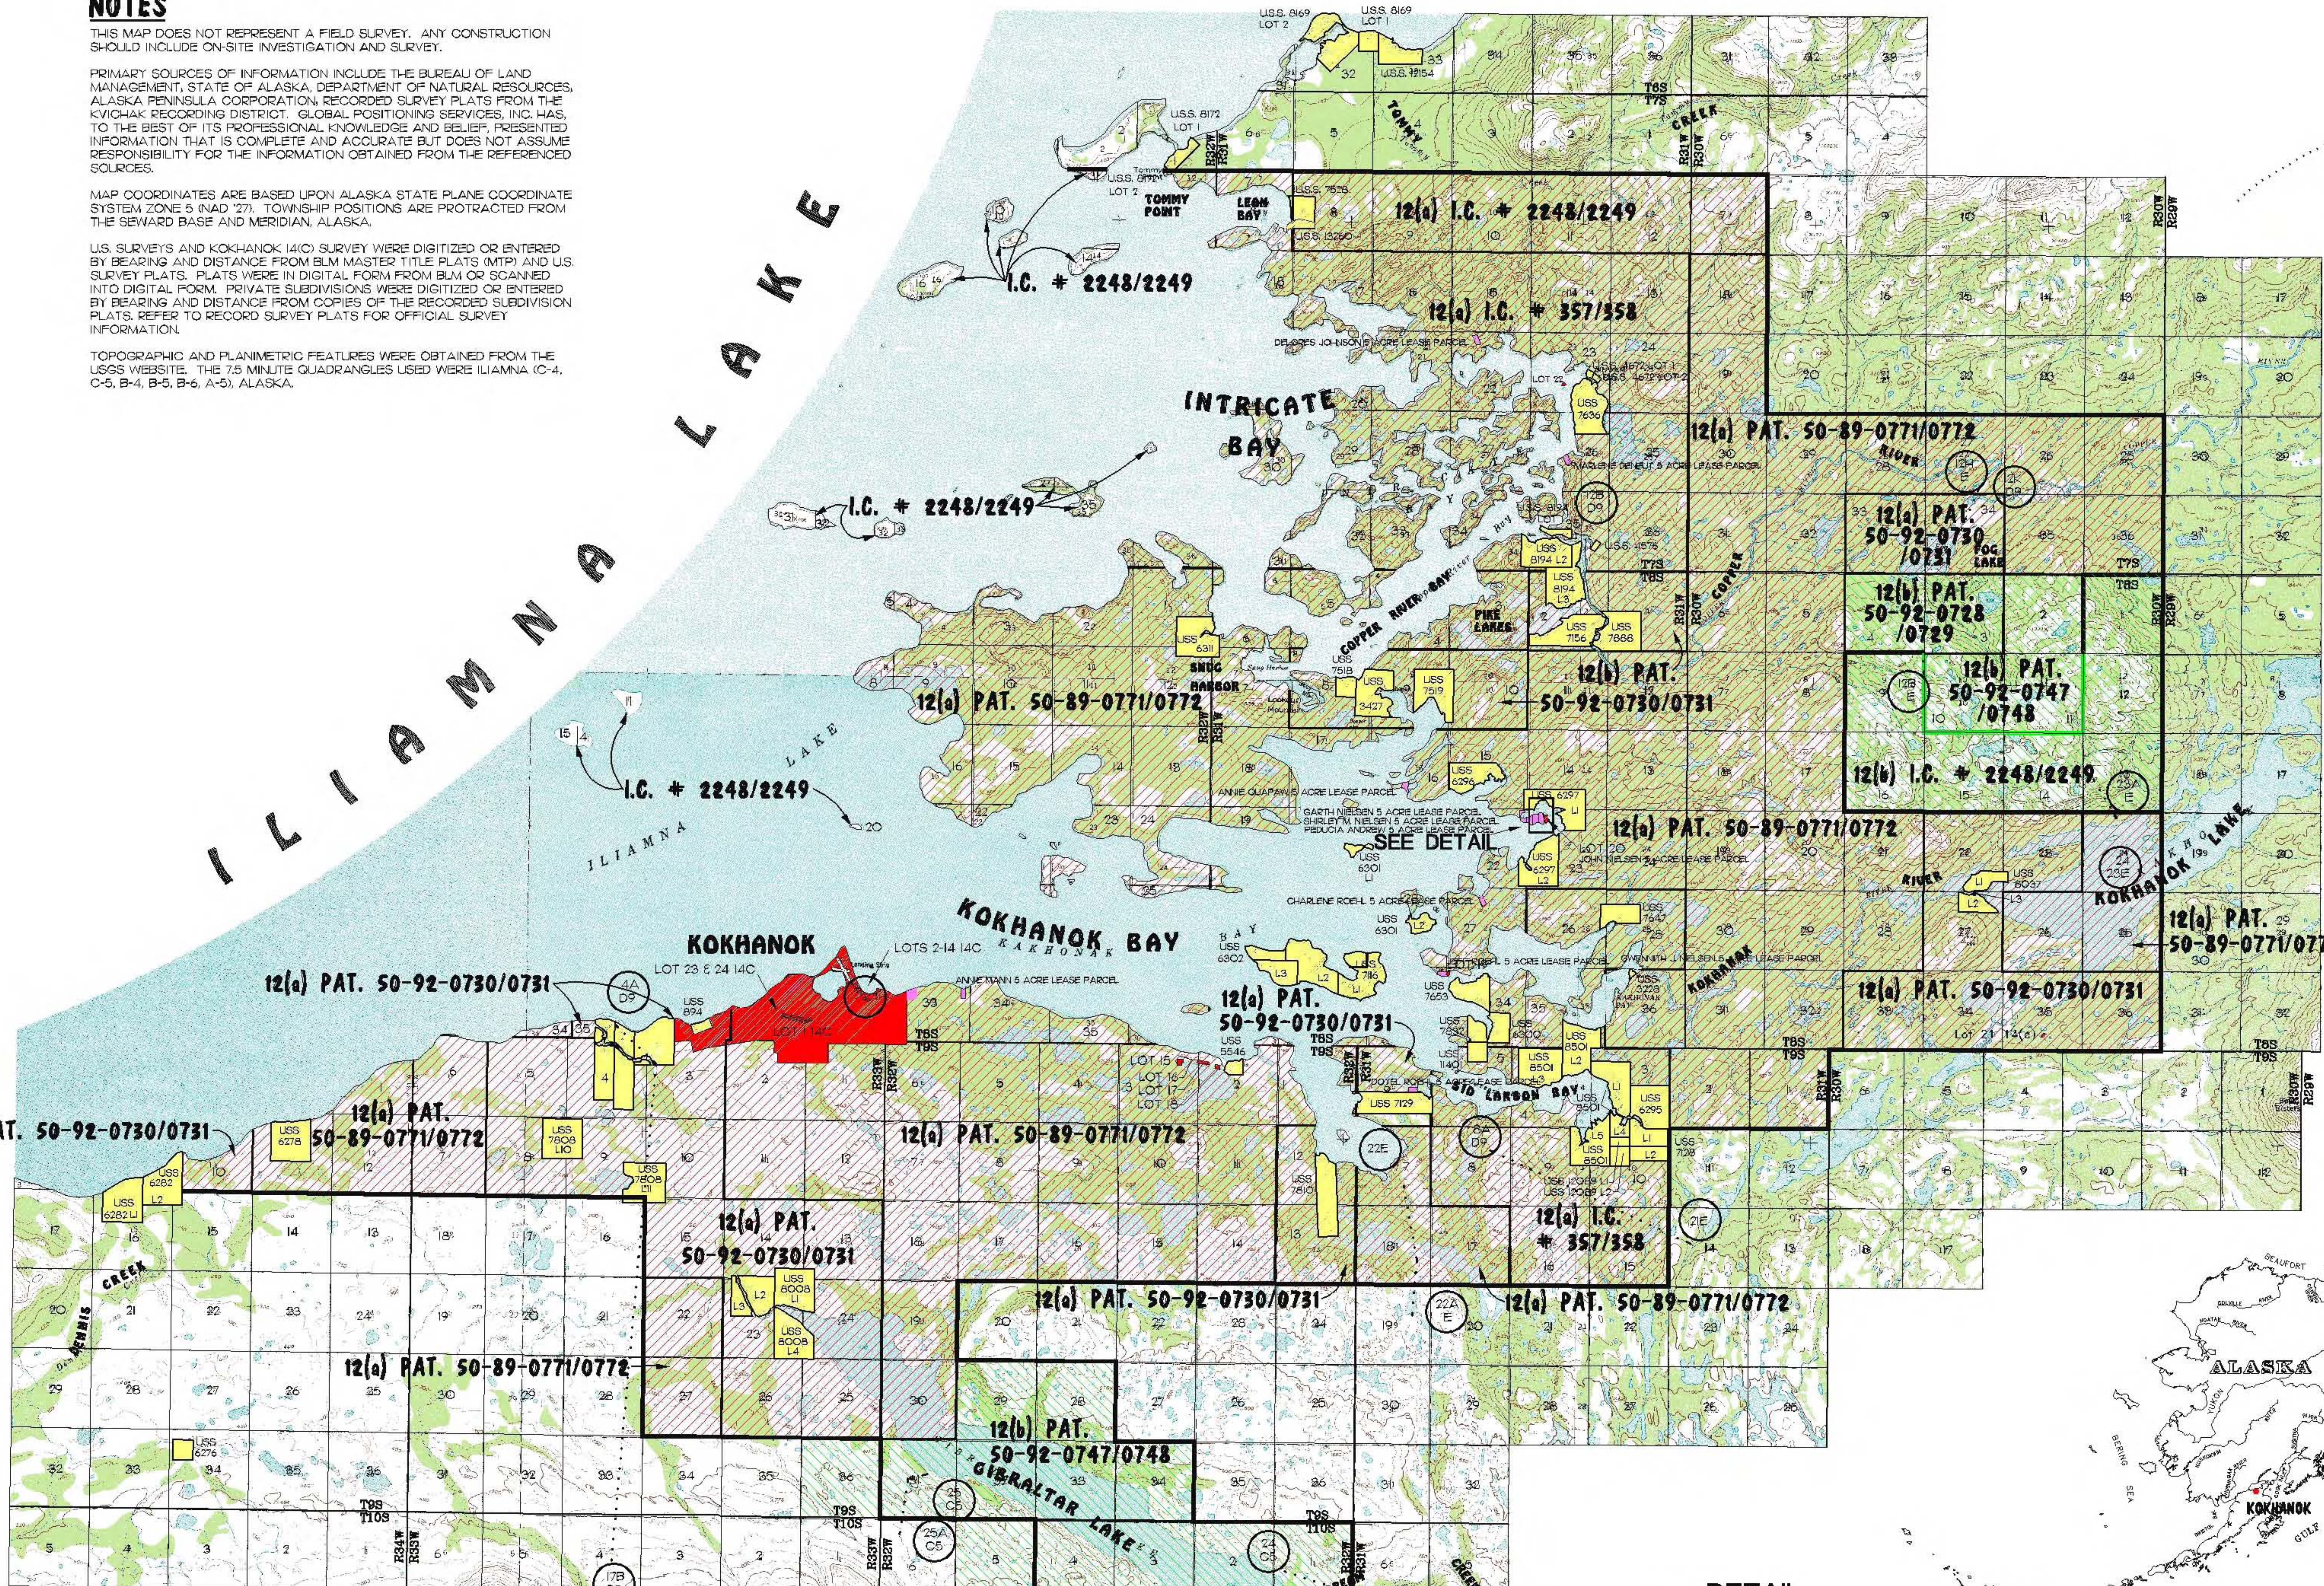

BRISTOL BAY NATIVE CORPORATION RECORDED TITLE DOCUMENTS															
DATE	VILLAGE REGION	IC/PAT. NOS.	12(a) I.C. ACRES	12(b) I.C. ACRES	12(a) PAT. ACRES	12(b) PAT. ACRES	RECONVEYED ACREAGE		BRISTOL BAY NATIVE CORPORATION			VILLAGE CORPORATION			
							BBNC	VILLAGE	REC. DIST.	DATE REC.	BK. NO.	PAGE NOS.	DATE REC.	BK. NO.	PAGE NOS.
01-AUG-80	KOKHANOK	357/358	80,423.00						ILLIAMNA	09/11/80	9	518-527	04/01/81	9	647-658
01-AUG-80	KOKHANOK	357/358	80,423.00						ILLIAMNA	08/13/80	23	464-473	04/01/81	9	659-660
18-MAR-81	KOKHANOK	391/392		3,200.00					ILLIAMNA	04/02/81	9	661	04/01/81	9	661
12-JAN-82	KOKHANOK	469/470	3,115.00						ILLIAMNA	01/26/82	10	99-101	01/26/82	10	99-98
20-MAY-82	KOKHANOK								ILLIAMNA	07/19/82	10	253	08/03/82	10	252-260
23-JUN-82	KOKHANOK	516/517	5.00						ILLIAMNA	07/19/82	10	253	08/03/82	10	252-260
30-JUN-82	KOKHANOK								ILLIAMNA	10/12/82	10	325-341	07/07/82	10	218-229
10-SEP-82	KOKHANOK								ILLIAMNA	10/12/82	10	308-324			
11-OCT-82	KOKHANOK								ILLIAMNA	10/11/82	10	82-12			
19-NOV-82	KOKHANOK								ILLIAMNA	04/08/83	10	812-825	11/24/82	10	404-414
08-APR-83	KOKHANOK								ILLIAMNA	05/31/84	11	927-936			
02-MAY-84	KOKHANOK								ILLIAMNA	05/31/84	11	927-936			
13-AUG-84	KOKHANOK								ILLIAMNA	2.00			05/17/85	12	751-753
02-MAY-85	KOKHANOK								ILLIAMNA	06/06/85	12	784-786	06/06/85	12	784-786
30-MAY-85	KOKHANOK	1042/1043	6,060.00						ILLIAMNA	06/06/85	12	781-783	06/06/85	12	784-786
13-JUN-86	KOKHANOK								ILLIAMNA	10/12/88	0	352-353			
17-JUN-88	KOKHANOK								ILLIAMNA	10/11/88	17	329-331			
17-JUN-88	KOKHANOK								ILLIAMNA	10/11/88	17	332-335			
11-OCT-88	KOKHANOK								ILLIAMNA	10/11/88	17	332-335			
11-OCT-88	KOKHANOK								ILLIAMNA	10/11/88	17	332-335			
20-JUN-89	KOKHANOK								ILLIAMNA	10/11/88	17	332-335			
29-SEP-89	KOKHANOK	50-89-0771/0772	51,615.45						ILLIAMNA	10/09/89	17	991-999	12/01/89	18	241-252
28-SEP-89	KOKHANOK	50-89-0747/0748							ILLIAMNA	10/03/89	17	964-969	12/01/89	18	235-240
27-OCT-89	KOKHANOK								ILLIAMNA	10/03/89	17	964-969	12/01/89	18	235-240
10-MAY-90	KOKHANOK								ILLIAMNA	5/13/90	23	464-473	N/A		
30-SEP-92	KOKHANOK	50-92-0730/0731	15,139.87						ILLIAMNA	10/06/92	20	843-845	10/06/92	20	837-841
30-SEP-92	KOKHANOK	50-92-0728/0729	1,230.39						ILLIAMNA	10/06/92	20	835-836	10/06/92	20	833-834
04-MAR-93	KOKHANOK								ILLIAMNA	8/13/90	23	464-473	N/A		
13-MAY-93	KOKHANOK								ILLIAMNA	05/20/93	31	163-165			
01-OCT-07	KOKHANOK	50-2008-0019 (11,478.08 ACRES)							ILLIAMNA	11/28/07	1-2	N/A			
03-AUG-09	KOKHANOK	IC 2248/2249	10,163.00						ILLIAMNA	08/19/09	1-4	8/19/09			1-4
TOTAL ACREAGE			174,124.00	9,265.00	66,755.32	5657.92	28.02	1,456.11							

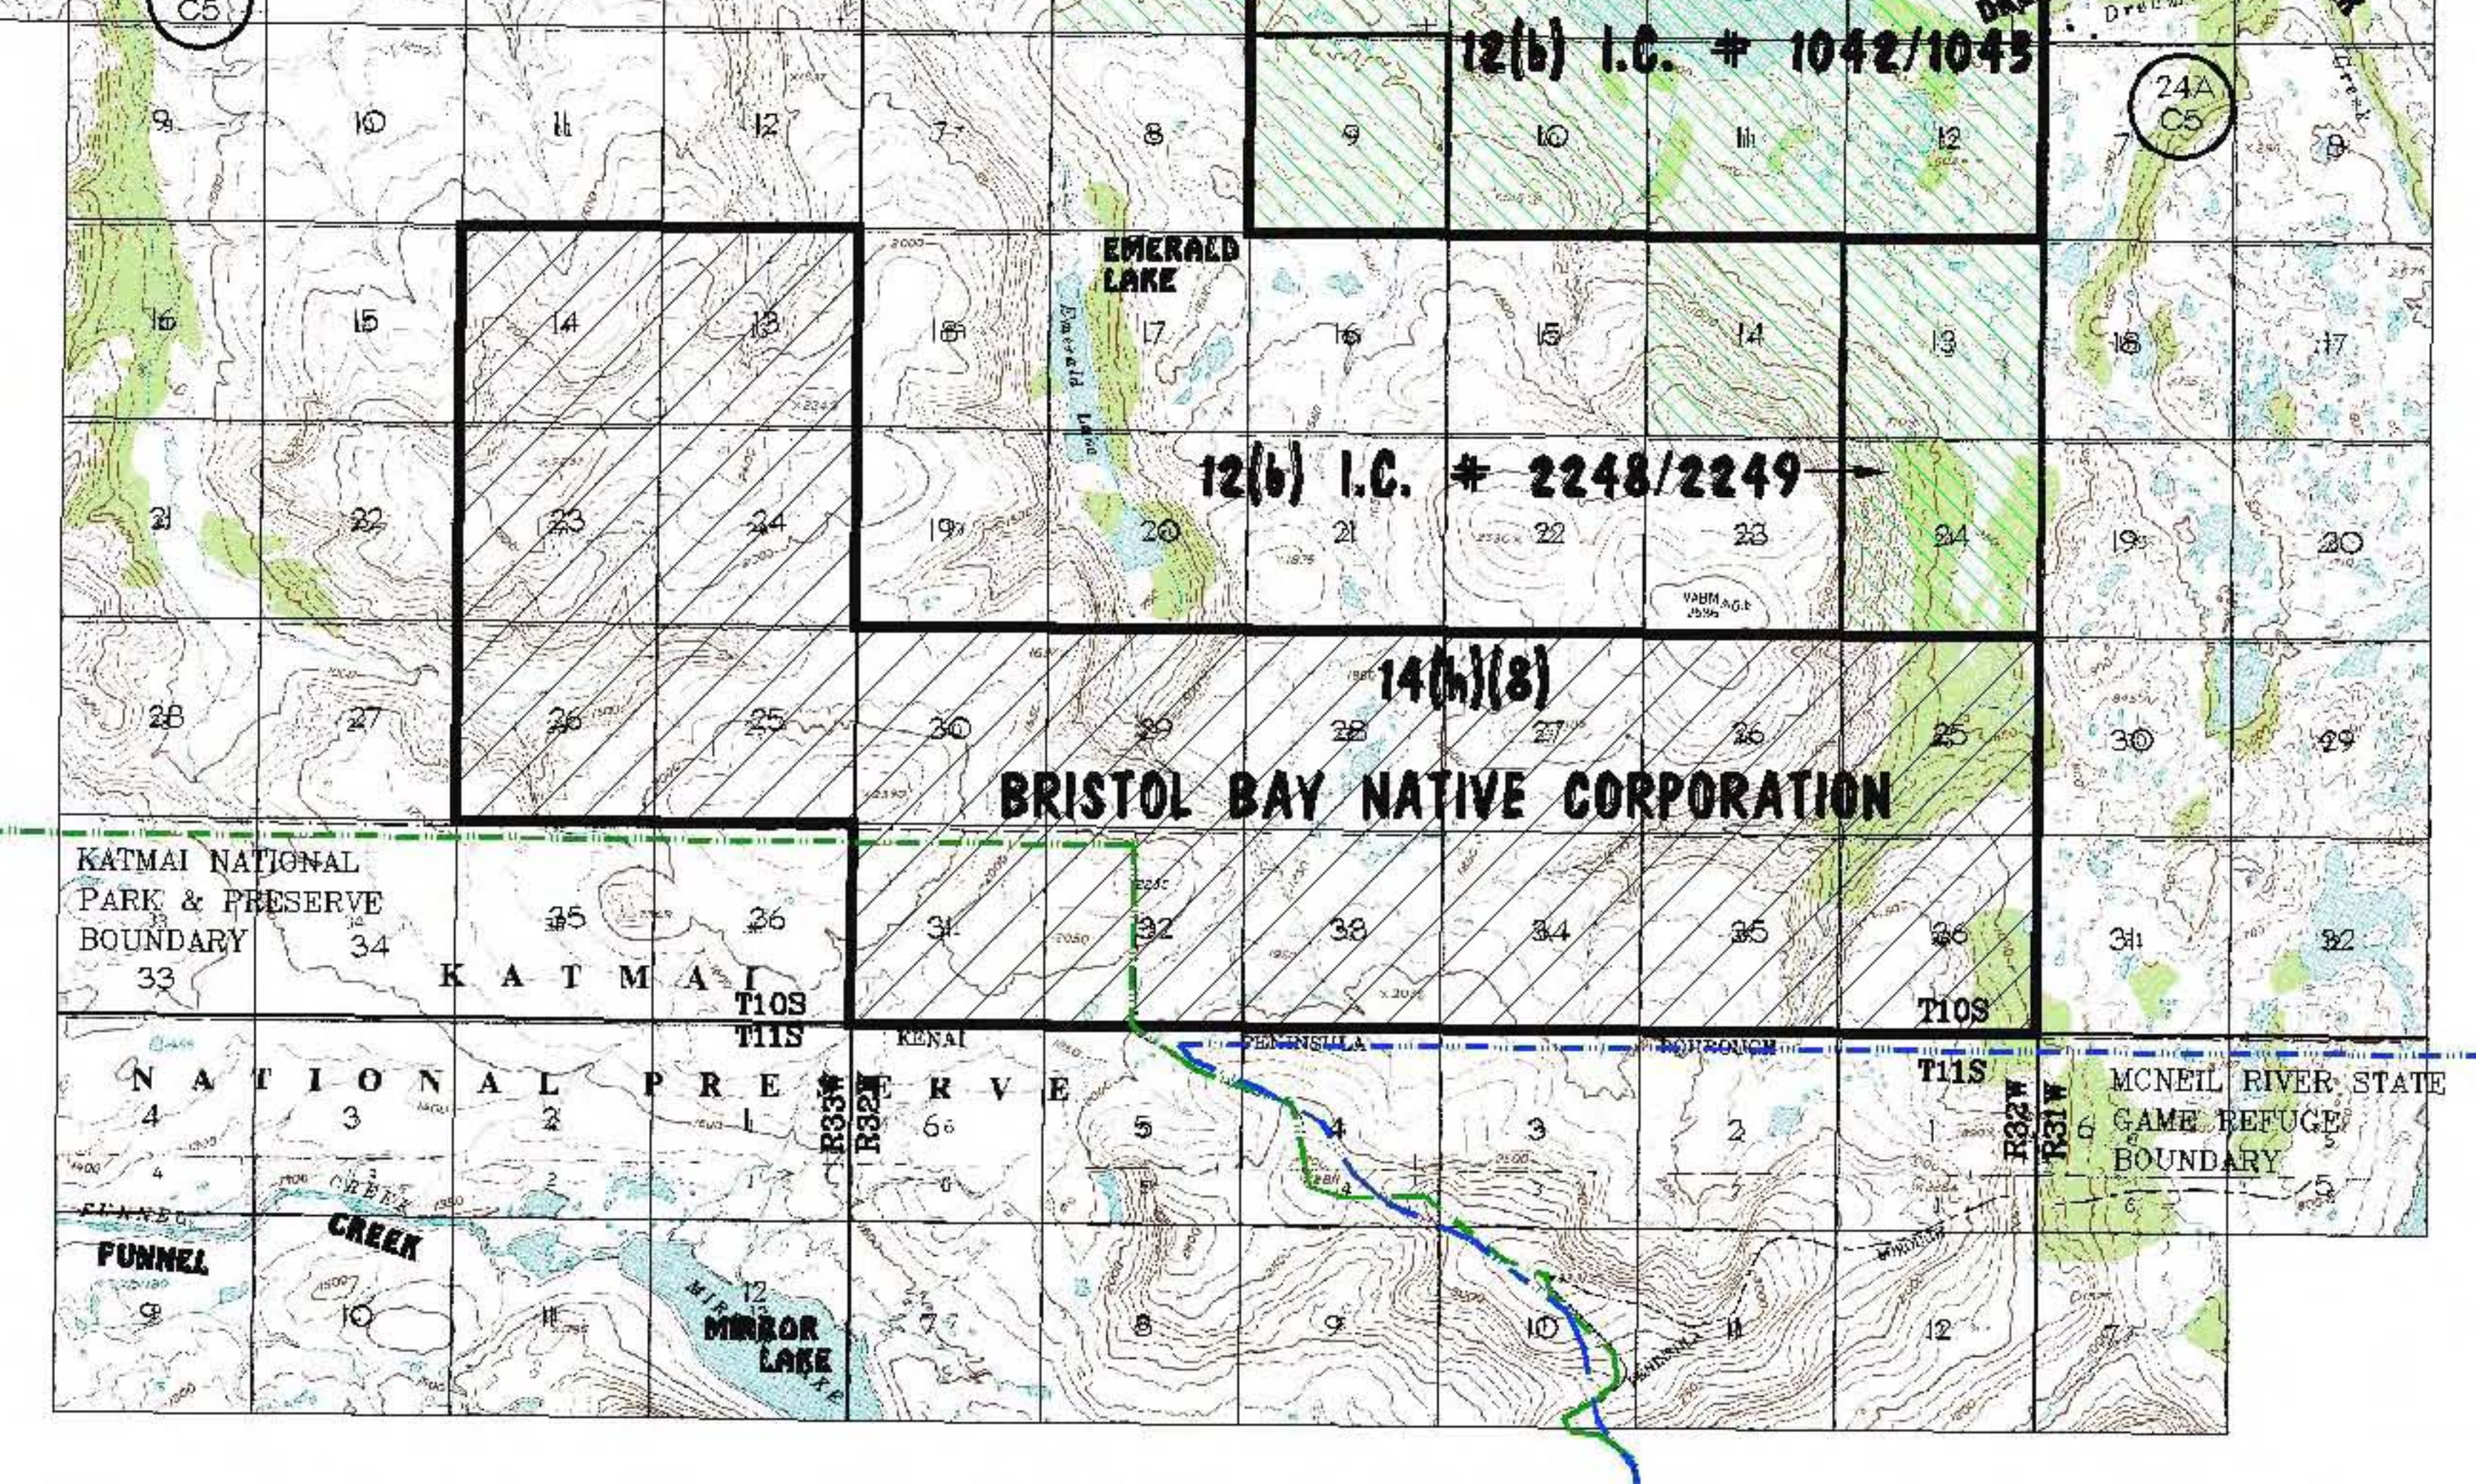

DETAIL

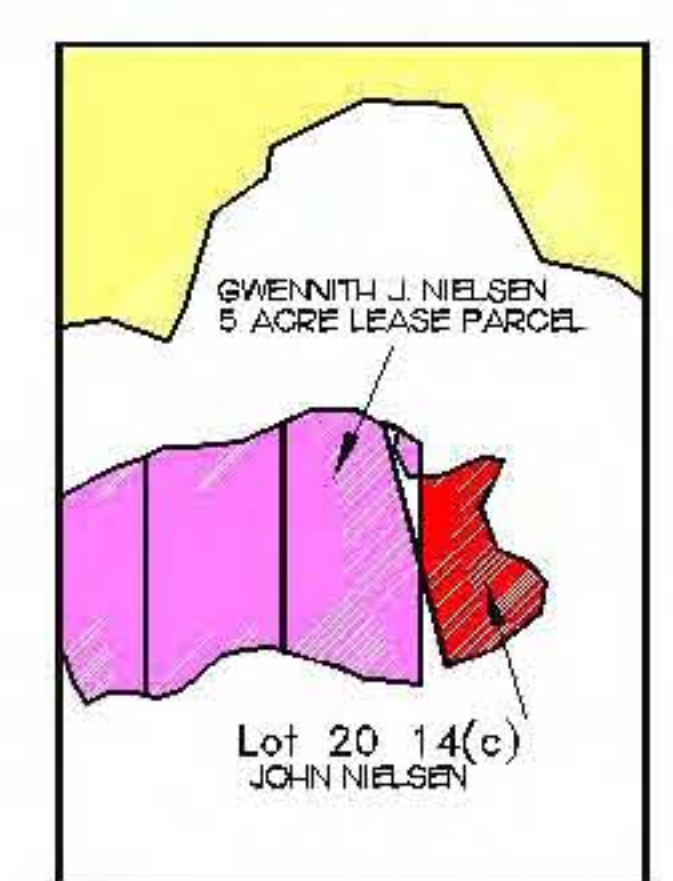

SCALE 1" = 1000

THERE MAY BE A CONFLICT BETWEEN LOT 20 14(C) JOHN NIELSEN AND 5 ACRE LEASE PARCEL.

NO.	REVISION DESCRIPTIONS	BY	DATE
4	UPDATED TITLE BLOCK, REMOVED PRIORITIES	TMM	01/11
3	UPDATED TITLE BLOCK, NOTES, ADDED PRIORITIES	TMM	12/10
2	UPDATE FINAL SELECTIONS	JCG	02/09
1	ADD & CORRECTLY LOCATE USS & 14(C)	JCG	11/01

BASE MAP OF
ALASKA PENINSULA CORPORATION
 (KOKHANOK NATIVE CORPORATION)
ALASKA NATIVE CLAIMS SETTLEMENT ACT
PATENTED 12(a) & 12(b) I.C.'S, AND BBNC 14(h)(8)
 LOCATED ON KOKHANOK BAY AT
 KOKHANOK, ALASKA

GLOBAL POSITIONING SERVICES INC.	SCALE	SURVEY DATE
Digital Surveying and Mapping Consultants	1" = 5280'	N/A
6011 111 th St. North, Anchorage, Alaska 99503	DRAWN	CHECKED
TEL 907.569.2000	J.C.G.	S. SEARS
FAX 907.569.2002	DATE DRAWN	FIELD BOOK
	11/4/91	N/A
	FILE	GRID
	9175_KK	ILLIAMNA